

REVISIONS

NO.	DATE	EVENT / NOTE
1	5/1/20	ISSUED FOR PERMIT
2	5/15/20	REVISIONS TO PERMIT
3	5/20/20	REVISIONS TO PERMIT
4	5/25/20	REVISIONS TO PERMIT

270 LAUREL APTS. REMODEL

PROJECT #
 270 Laurel Street
 Ashland, OR 97520


NAME:
 (Builder)
 RW SIGNATURE PROPERTIES

FLOOR PLANS

DESIGNED BY:
 RW SIGNATURE PROPERTIES


SHEET NO. A3.1
 4 OF 8 SHEETS

B SECOND FLOOR PLAN
 Scale: 1/4" = 1'-0"

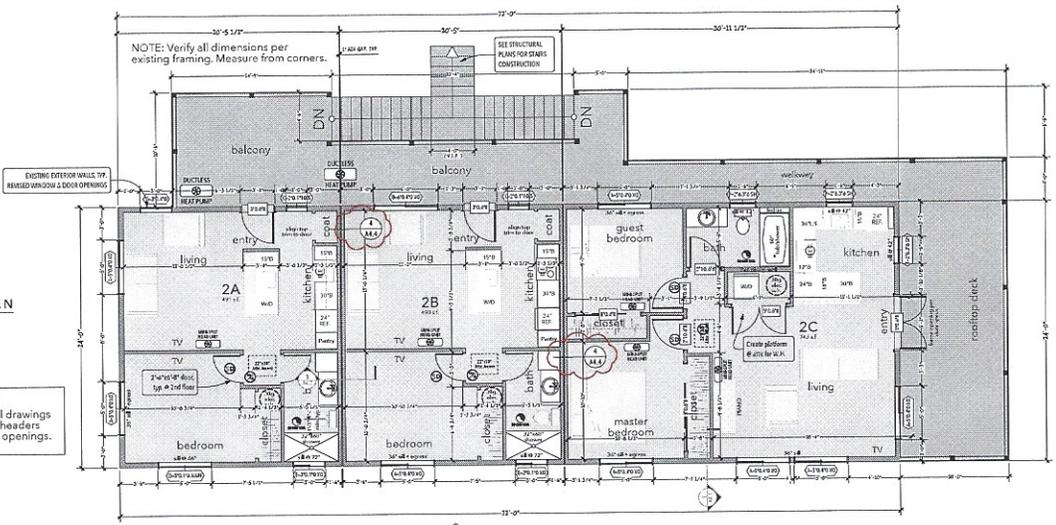

NOTE: Refer to structural drawings and details for headers and king studs at openings.

A GROUND FLOOR PLAN
 Scale: 1/4" = 1'-0"

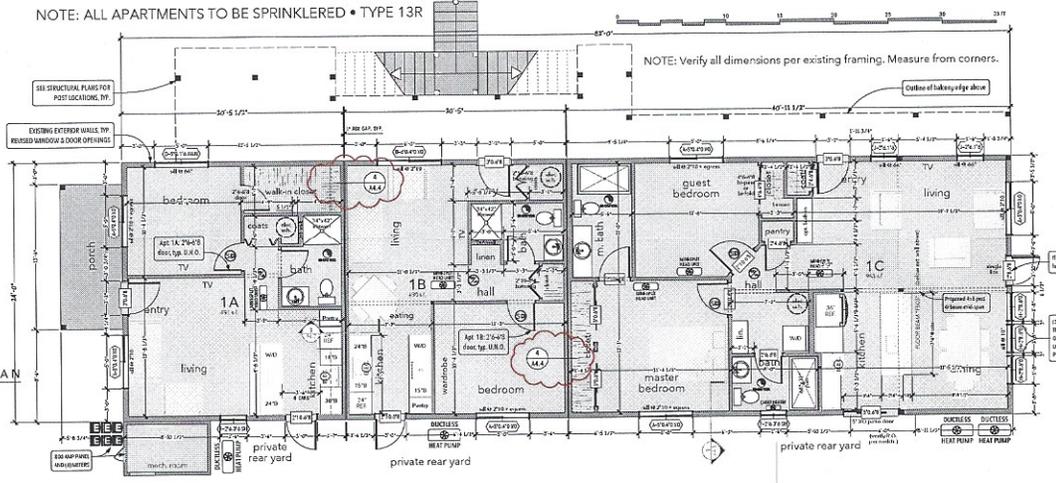

Window abbreviations:
 S1 Single-Hung
 AWN Awning
 S4 Storm Window
 *Note: Check to select RC window for operability for each installation.